



予定

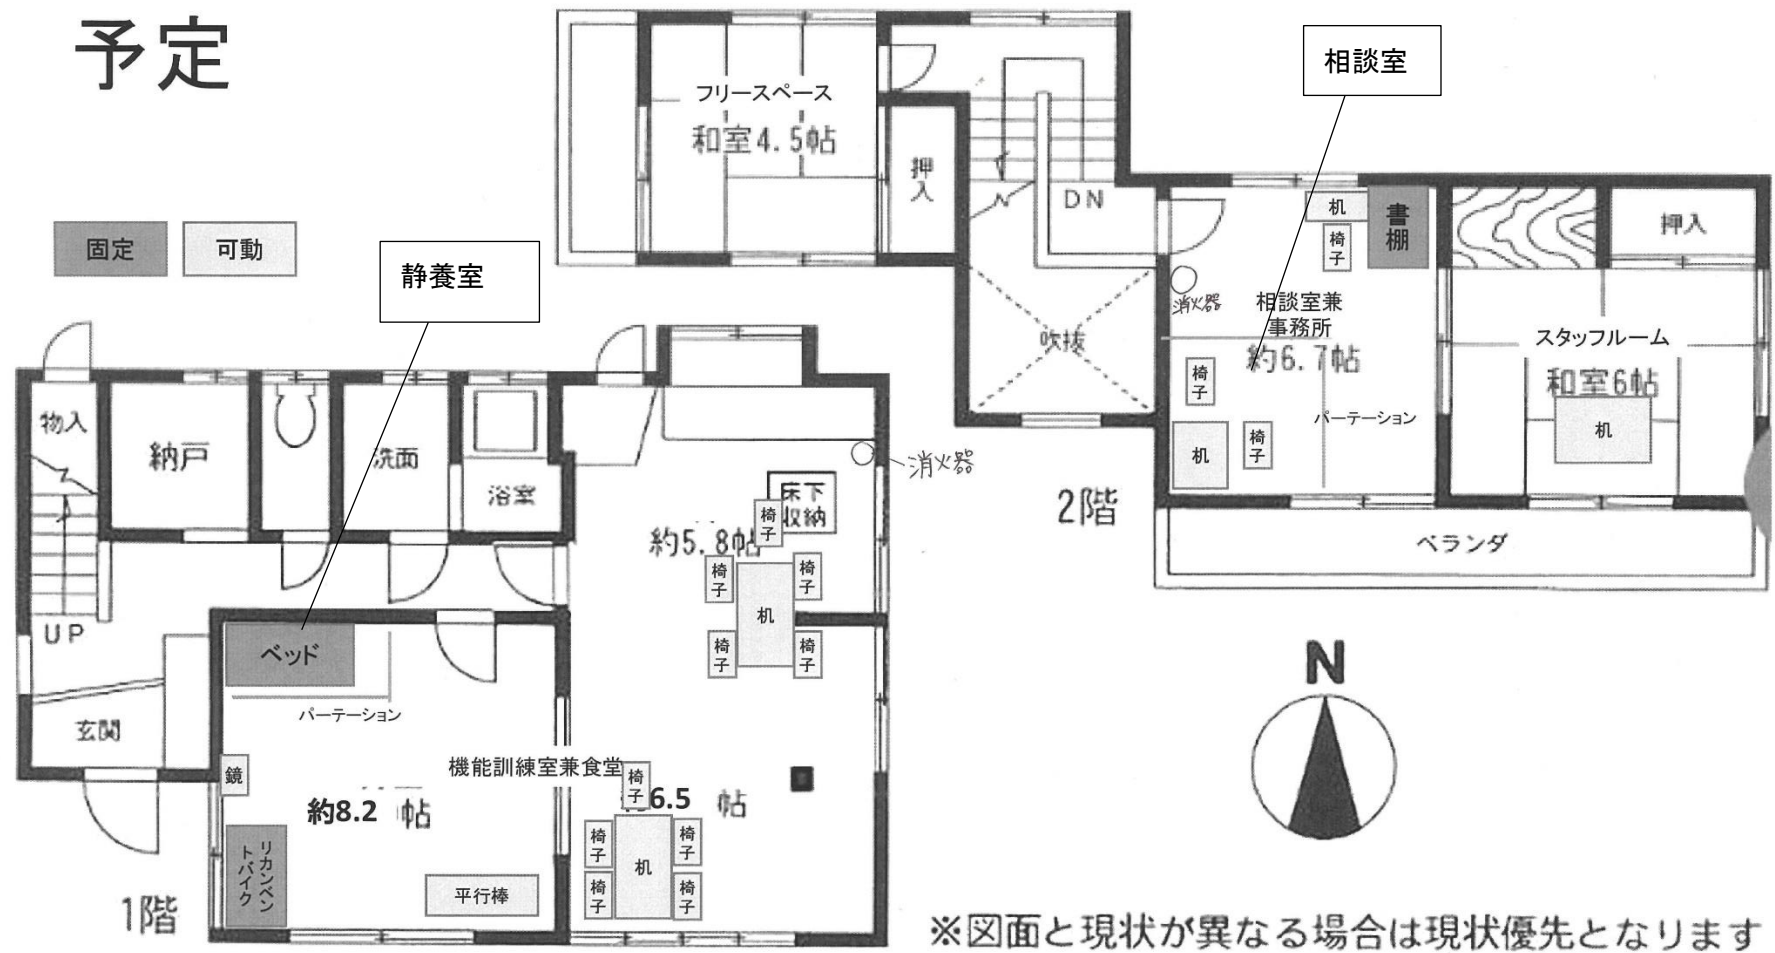


※図面と現状が異なる場合は現状優先となります

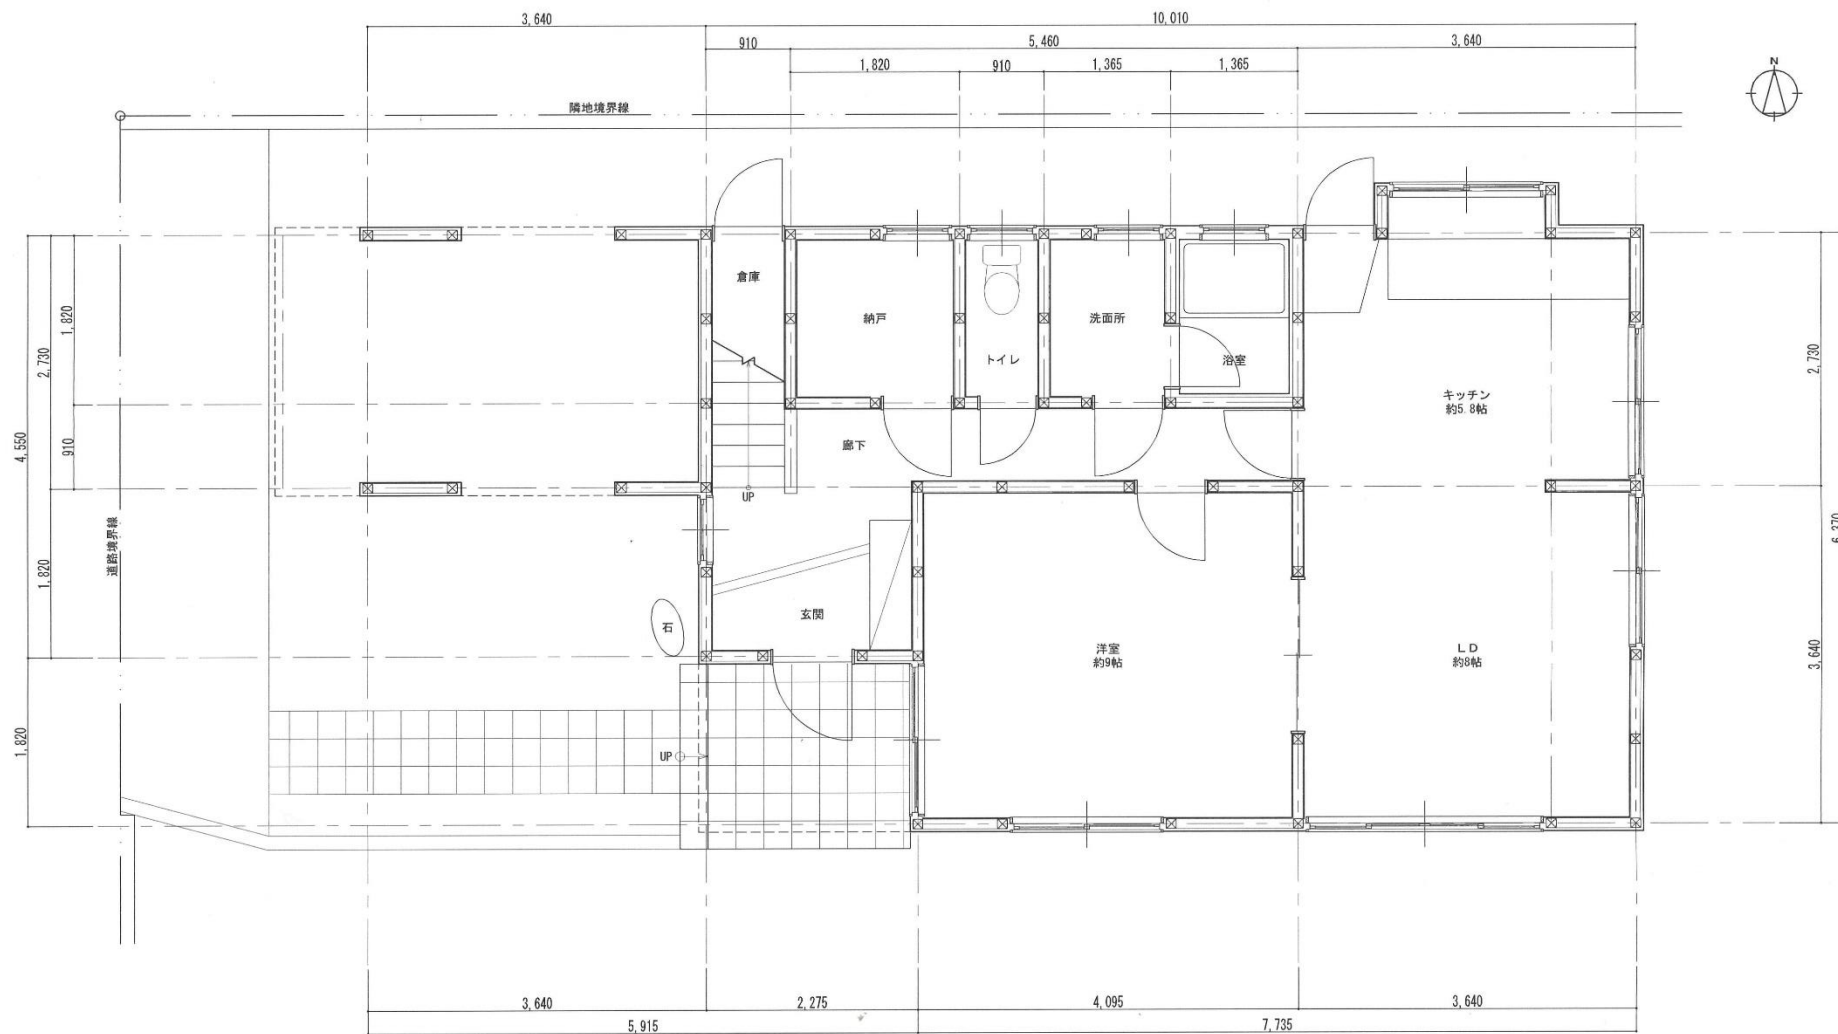

平面図 S=1/50

記号 _____ _____ _____	Check	Scale S=1/50	Project title (仮称) 茅ヶ崎東海岸北四丁目 計画	Drawing no. N.O. A-00
	Drawing	Date 2024.02.10	Drawing title 1階平面図	

床面積

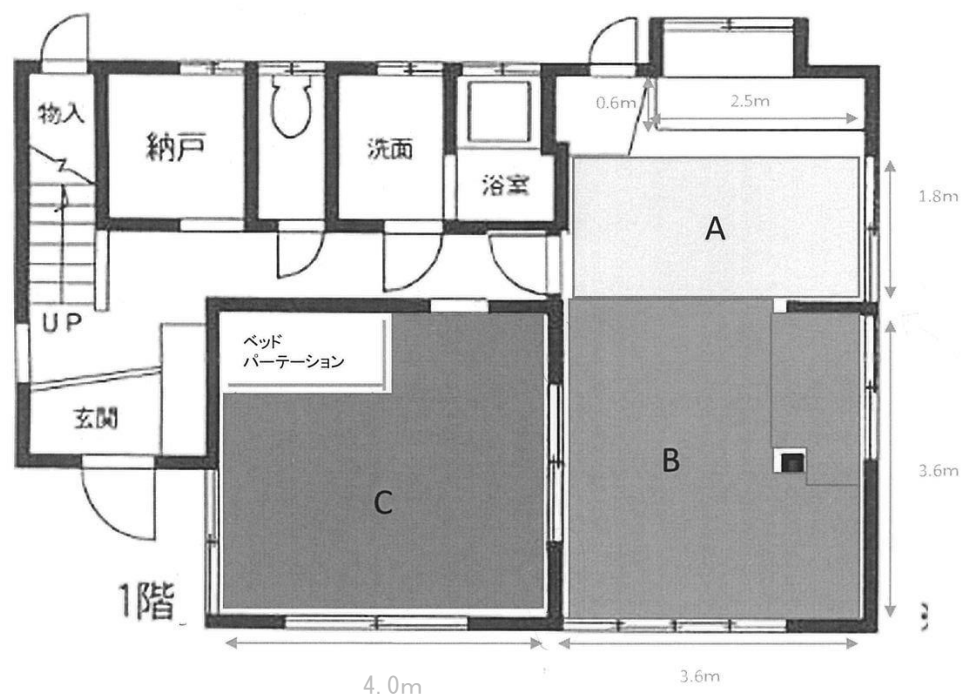

内寸

$$A \quad 3.6 \times 1.8 = 6.48 \text{ m}^2$$

$$B \quad 3.6 \times 3.6 - 0.15 \times 0.15 = 12.9 \text{ m}^2$$

$$C \quad 4.0 \times 3.6 - 2 \times 1.5 = 11.4 \text{ m}^2$$

$$A+B+C = 30.78 \text{ m}^2 \quad \geq 30 \text{ m}^2$$