


電力引込説明図 S=1:750

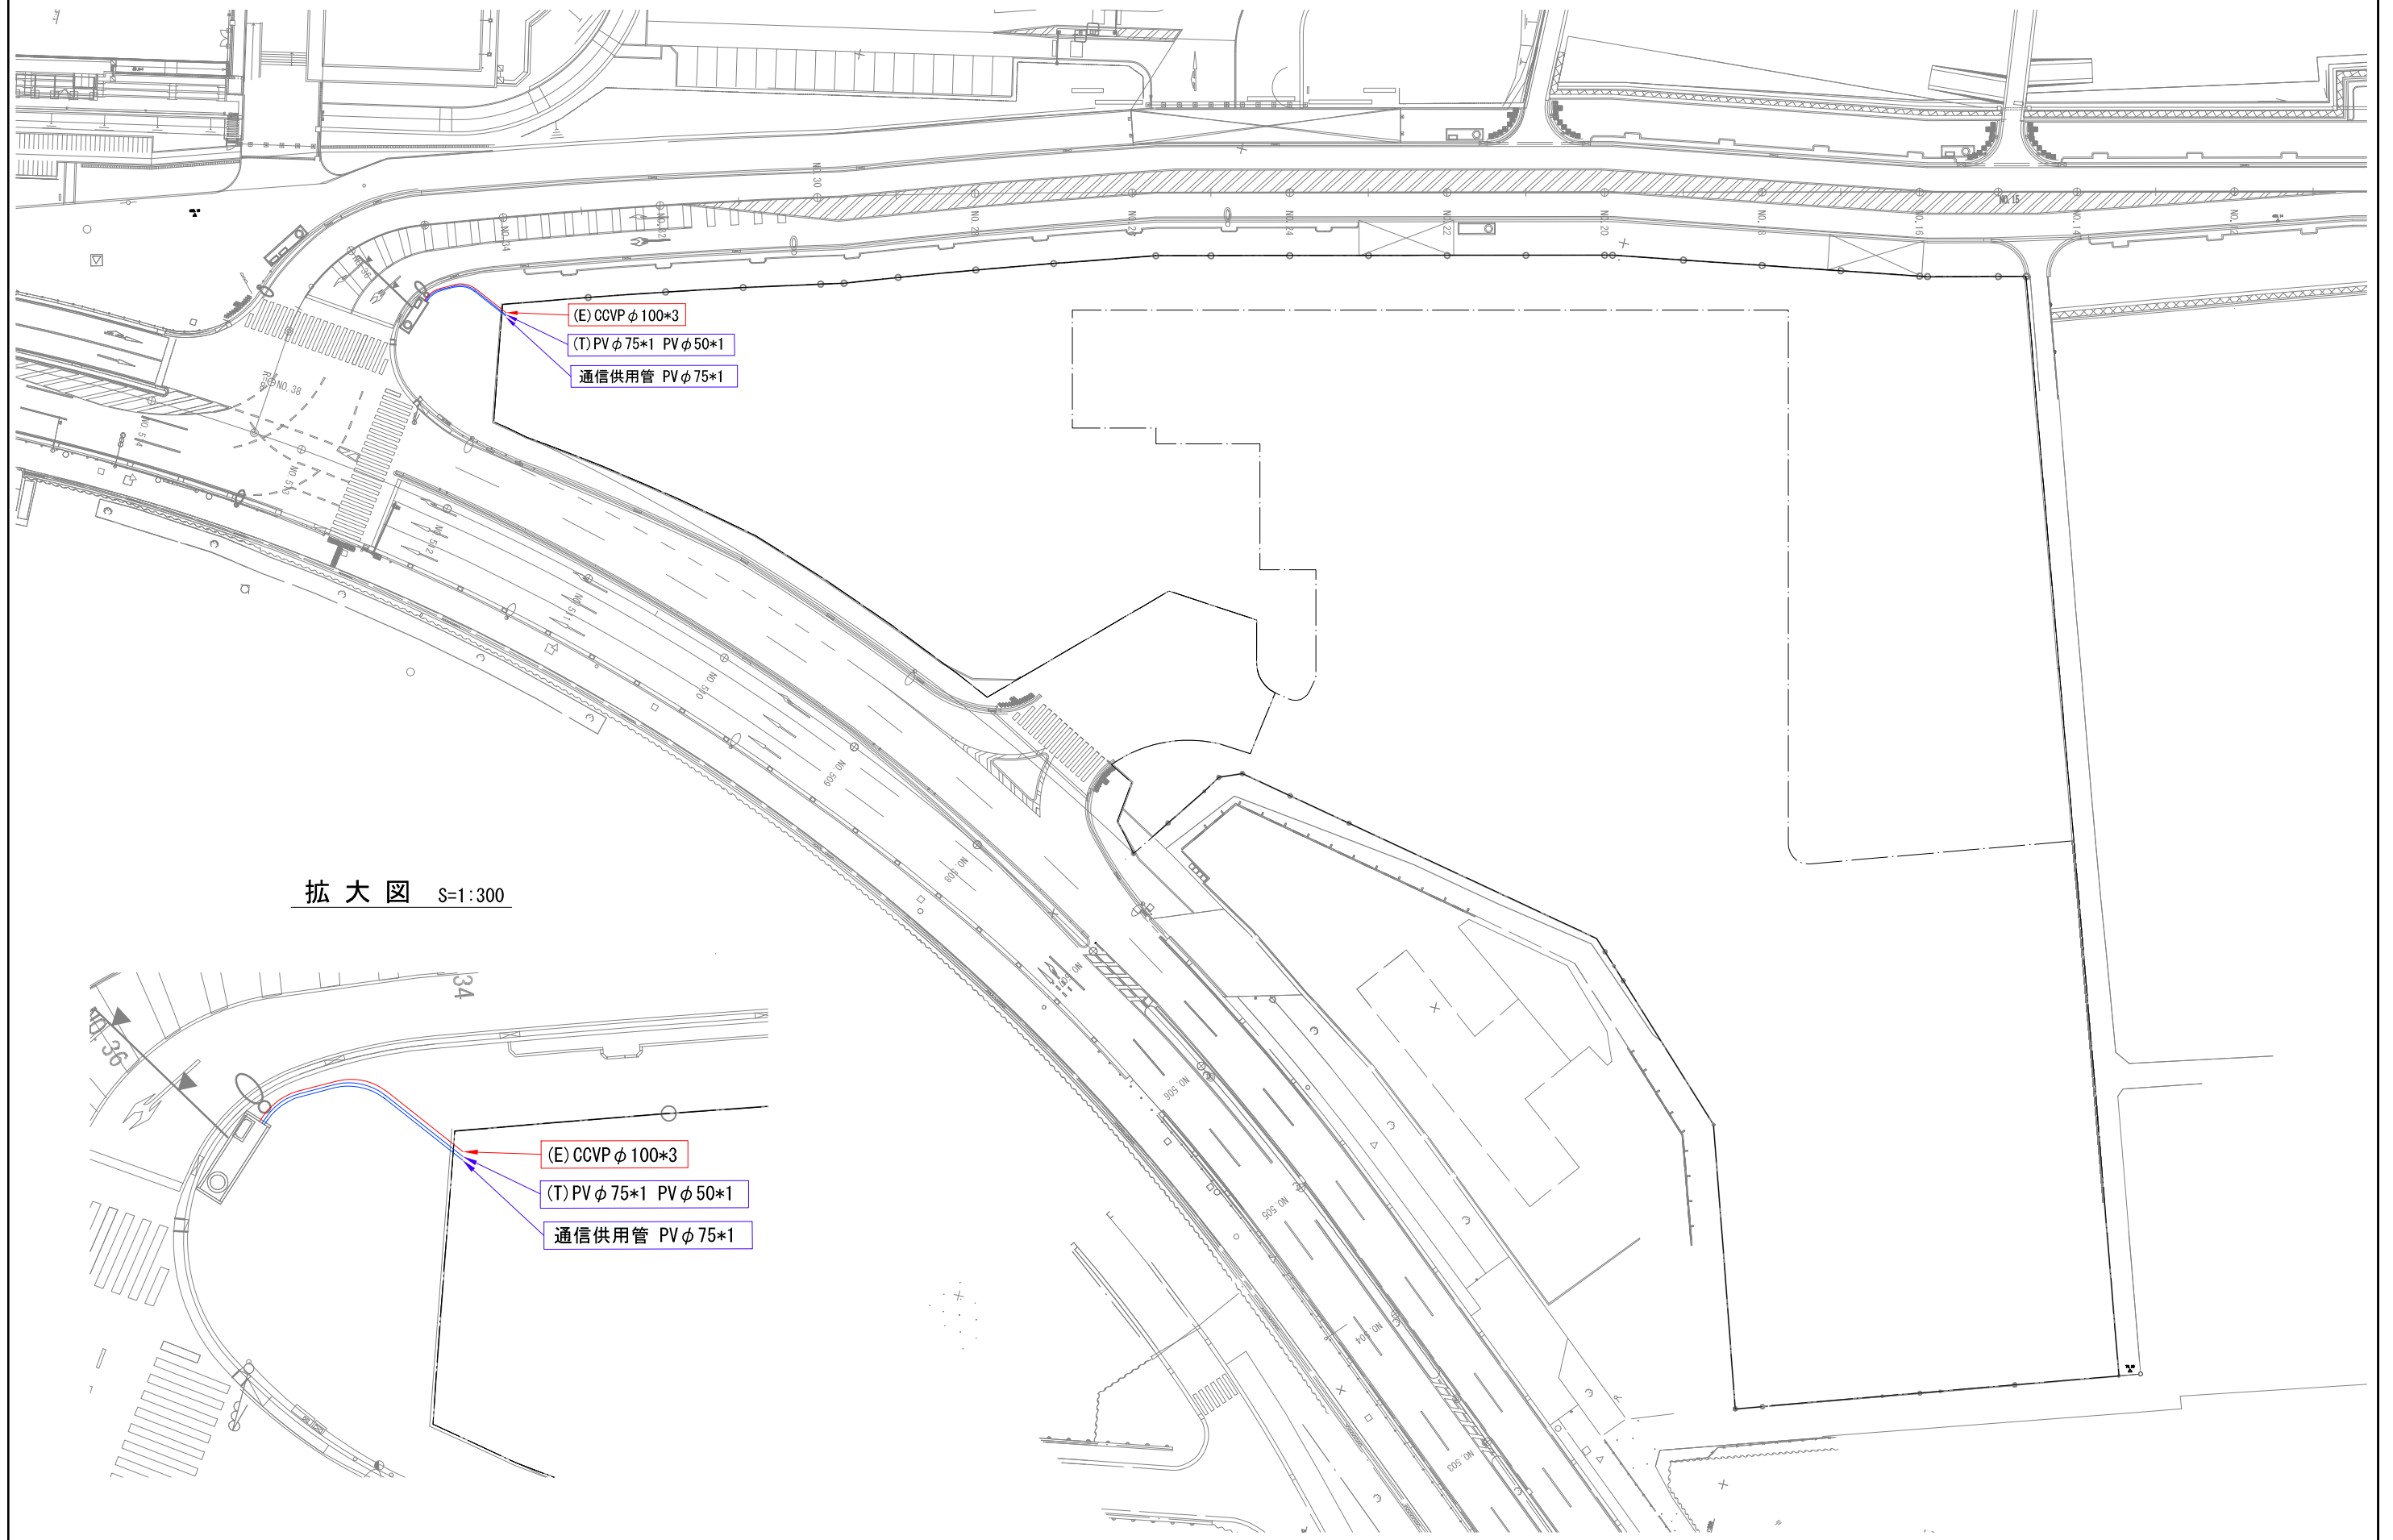

拡大図 S=1:300

