


給水管整備予定図 S=1:750

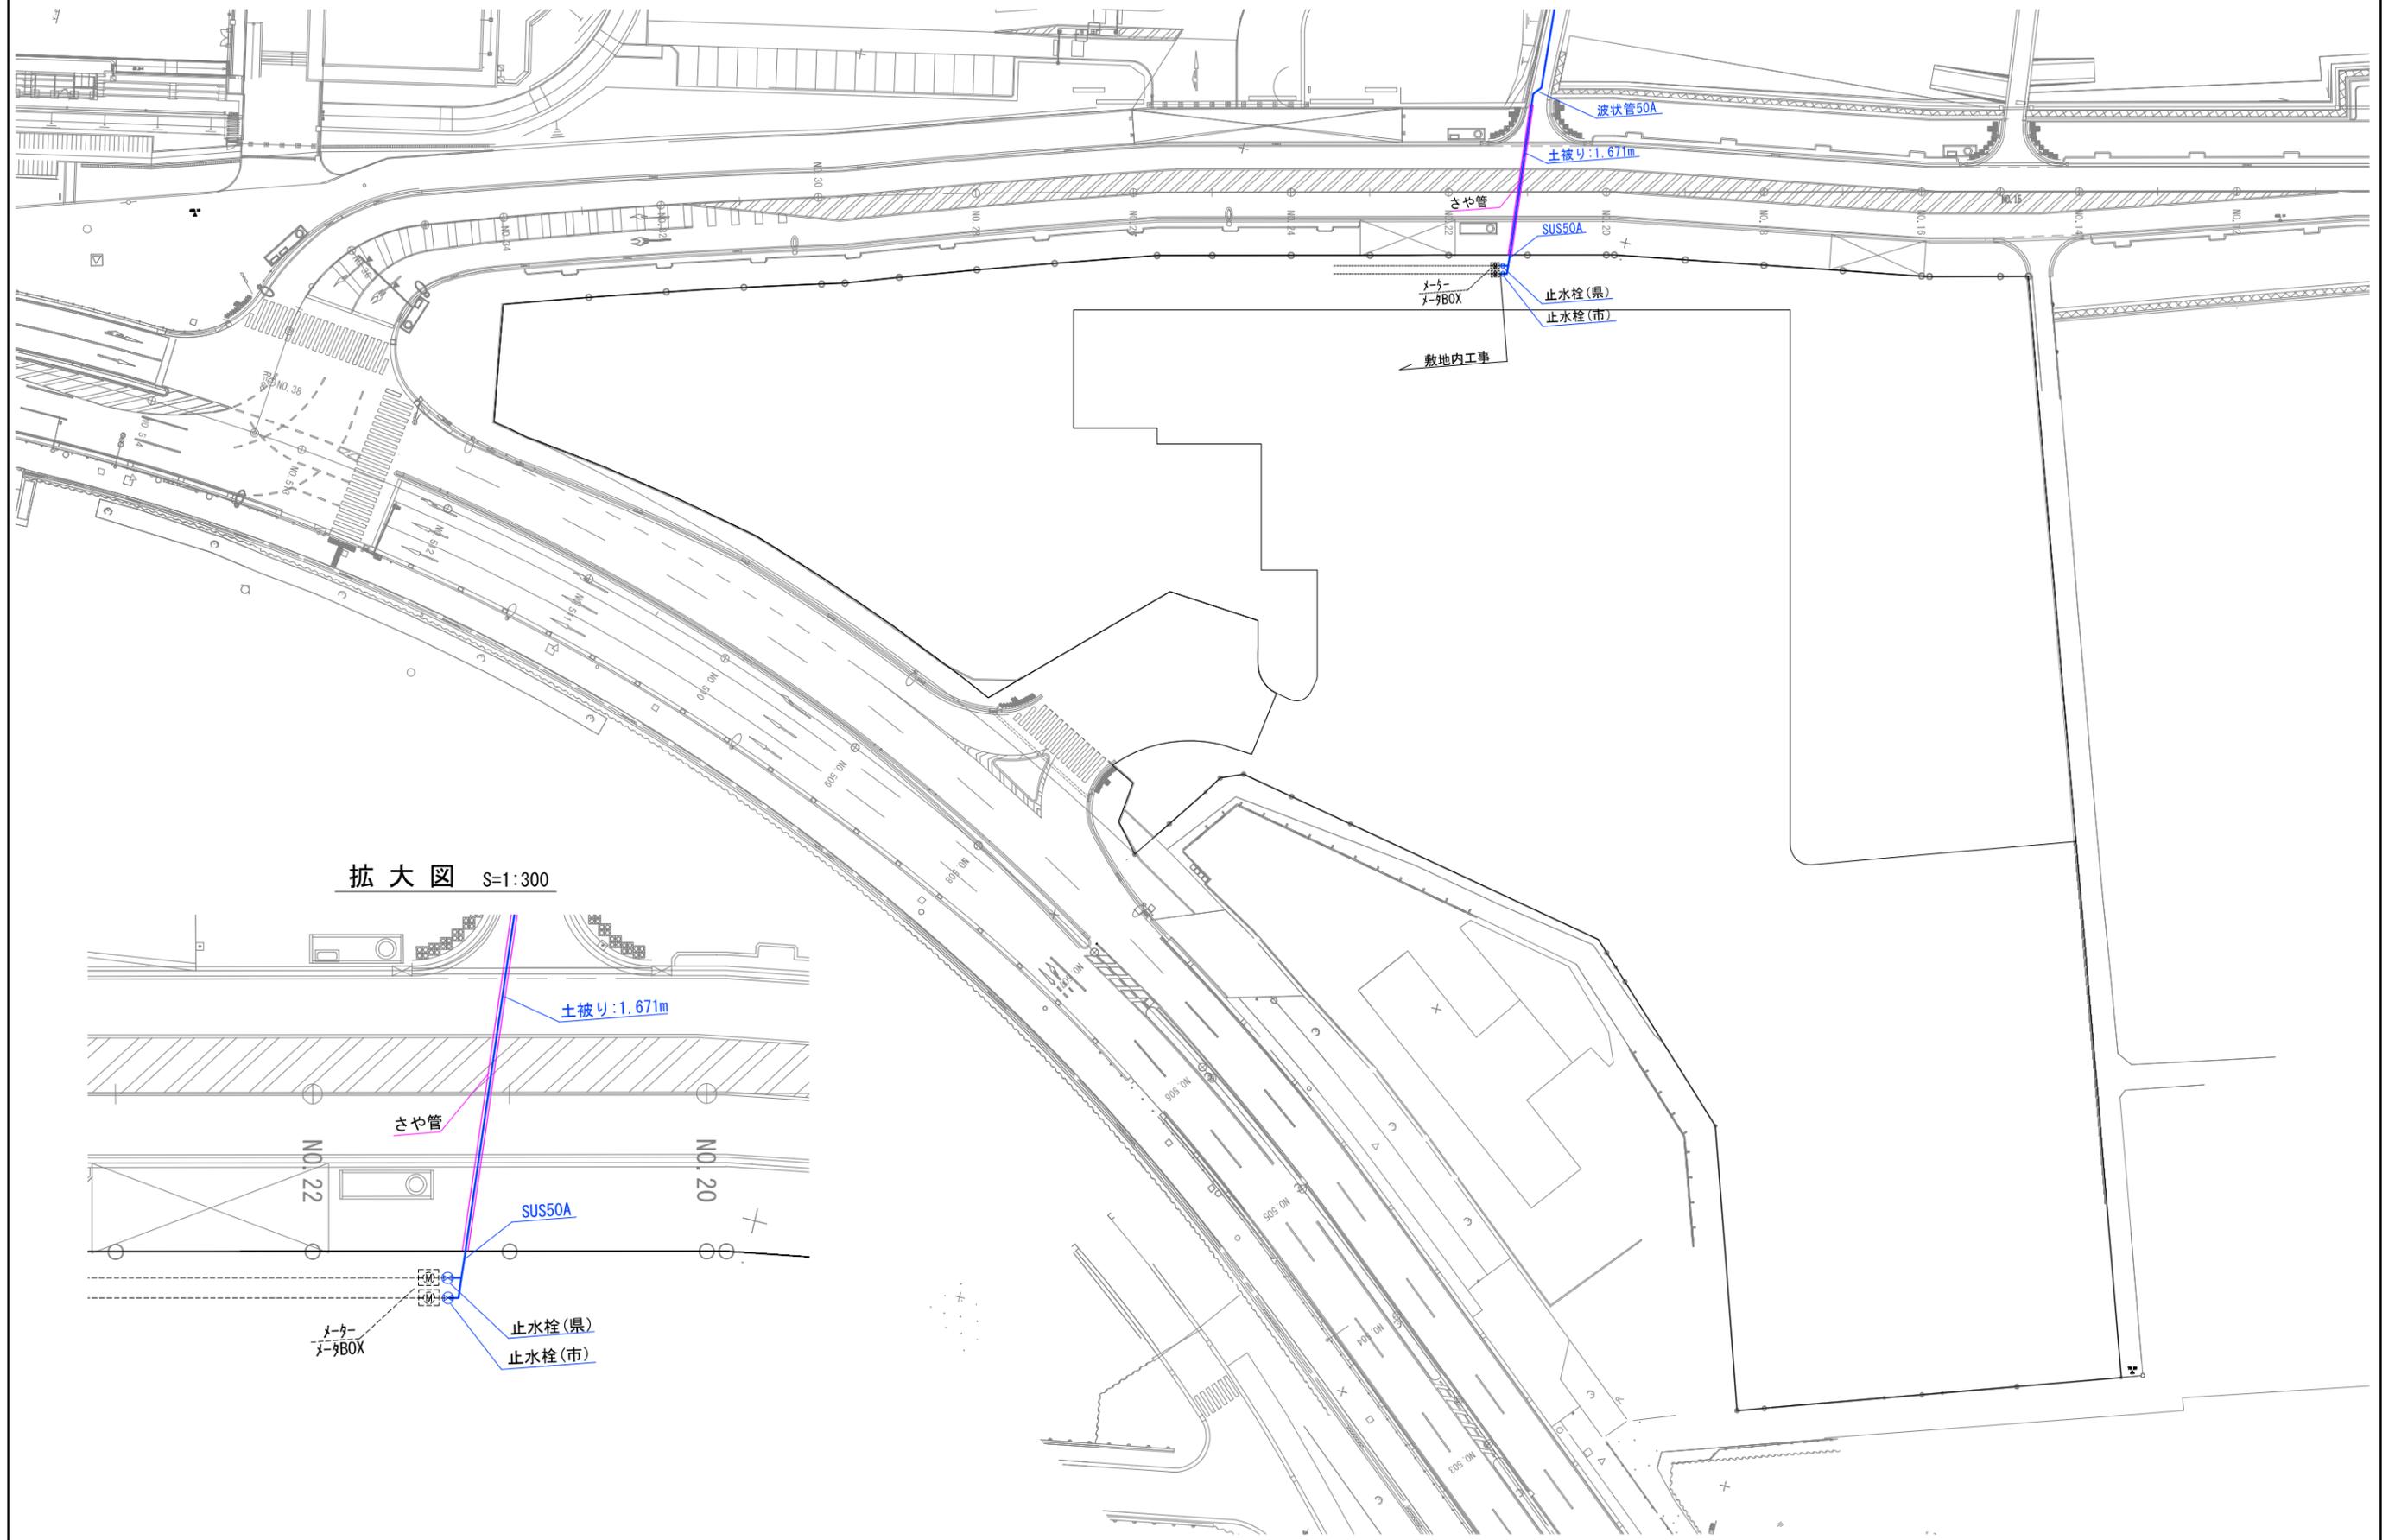

拡大図 S=1:300

